

BLOCK B
THREE STOREY STREET TOWNHOUSE FRONT ELEVATION




4 ARCHITECTURE INC

8966 Woodbine Ave, Suite 300, Markham, ON L3R 0J7 ■ T 905.470.7212 ■ F 905.737.7326
email : mail@4architecture.ca www.4architecture.ca

AVENUE DEVELOPMENTS - 215083
RICHMOND HILL, ON.
SEP 2016

STREET TOWNHOUSE ELEVATION (BLOCK B)
NZ

215083DT-BLOCKELEV.DWG
All drawings specifications, related documents and design are the copyright property of 4 Architecture Inc. Reproduction of this property in whole or in part is strictly prohibited without 4 Architects written permission.

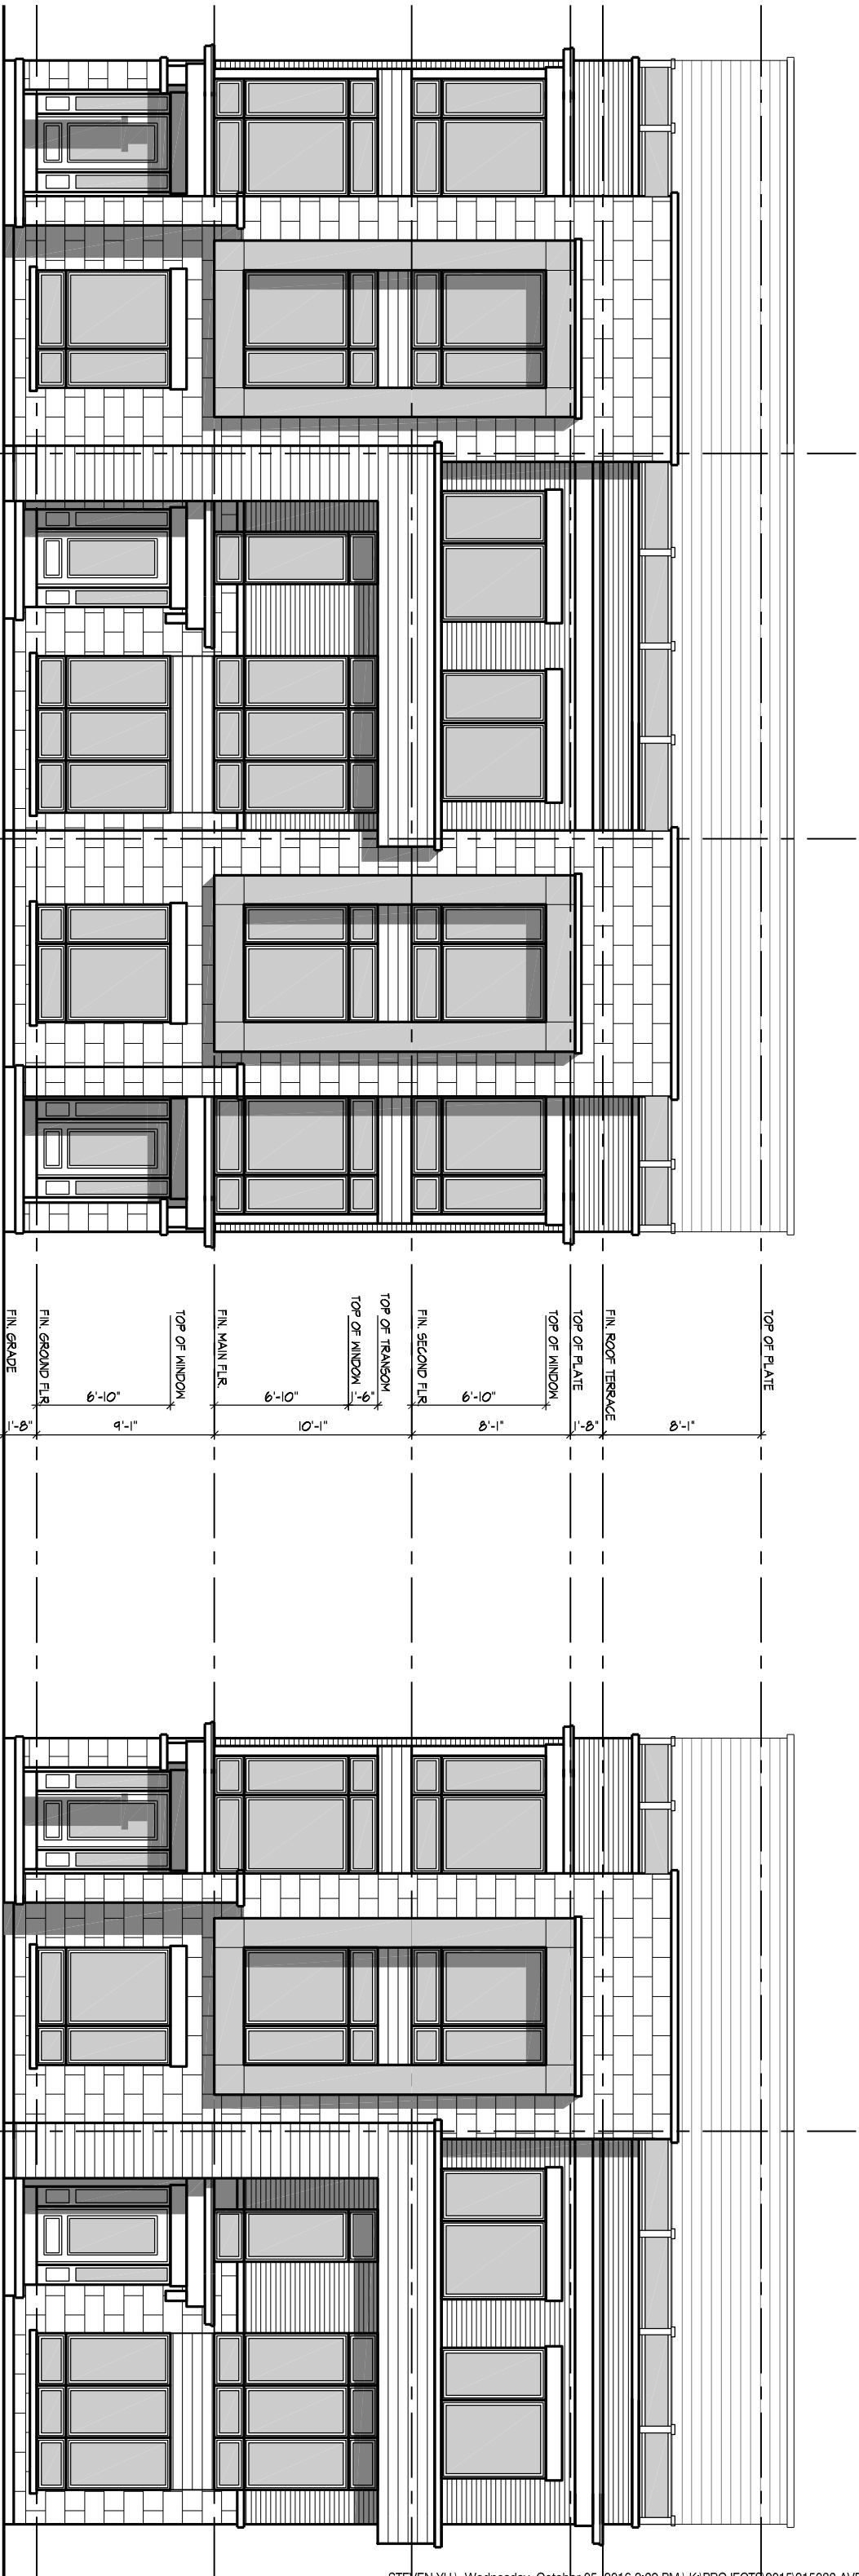

UNIT 1
ELEV. 'B'

UNIT 2
ELEV. 'A'

UNIT 3
ELEV. 'B'

BLOCK A

THREE STOREY TOWNHOUSE LANEWAY FRONT ELEVATION

UNIT 1
ELEV. 'B'

UNIT 2
ELEV. 'A'

BLOCK C



4 ARCHITECTURE INC.

8966 Woodbine Ave, Suite 300, Markham, ON L3R 0J7 ■ T 905.470.7212 ■ F 905.737.7326
email : mail@4architecture.ca www.4architecture.ca

AVENUE DEVELOPMENTS - 215083

LANEWAY TOWNHOUSE ELEVATION (BLOCK A & C)

RICHMOND HILL, ON.

SEP 2016

NZ

215083DT-BLOCKELEV.DWG

All drawings specifications, related documents and design are the copyright property of 4 Architecture Inc. Reproduction of this property in whole or in part is strictly prohibited without 4 Architecture's written permission.